


Hybridanlage für Gewerbe

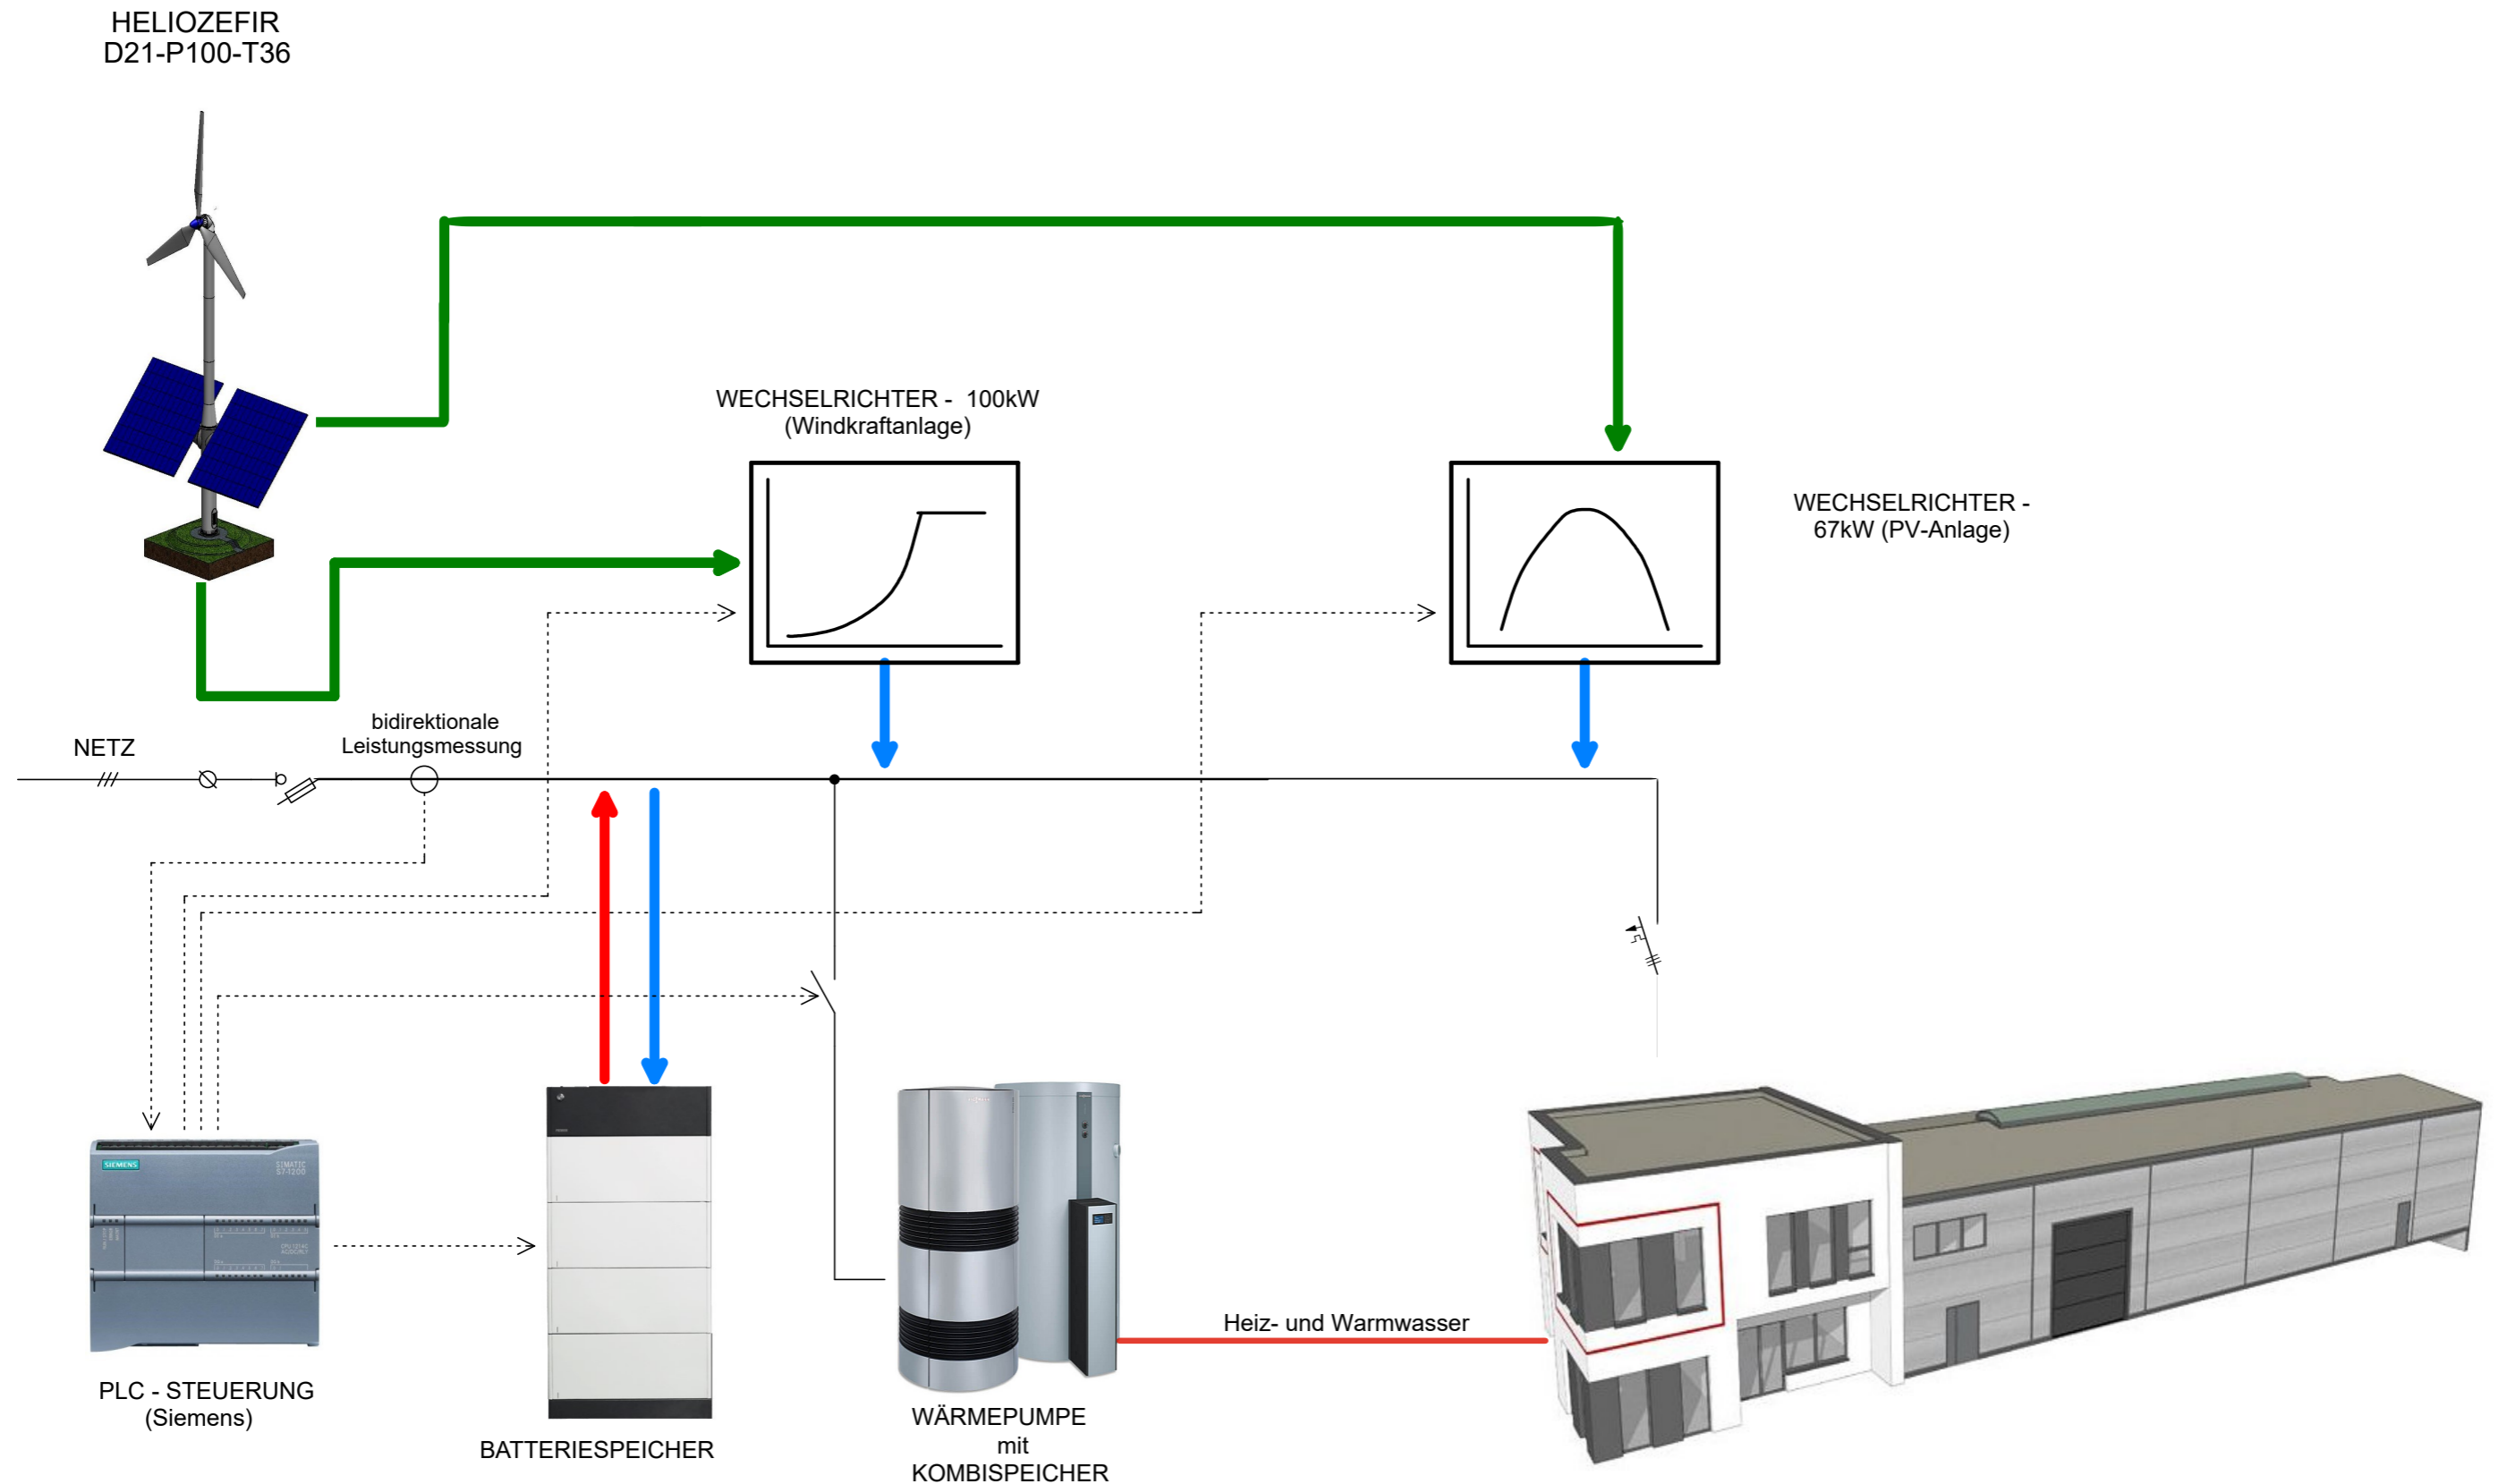

DR Zaber GmbH
 ul. Magazynowa 1
 PL 33-00 Nowy Sacz

Customer: DR Zaber GmbH
 Project title: HELIOZEFIR D21-P100-T36
 Page title: Hybridanlage-Komponenten

Constructor: Grzegorz Pudło, Dobrosław Gruzewski
 Apr.: Zdzisław Ząber
 Last printed: 17.11.2020 15:28
 Last changed: 17.11.2020 15:06

Project no.:
 Rev.:
 Ref.:
 Page 1 of 1